


NOTE:

1. NO. 2 STONE SUBBASE THICKNESS VARIES WITH DESIGN. CONSULT ICPI PERMEABLE INTERLOCKING CONCRETE PAVEMENT MANUAL.

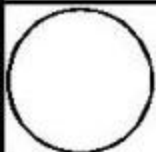


PERMEABLE PAVEMENT WITH PARTIAL EXFILTRATION TO SOIL SUBGRADE

DRAWING NO.

ICPI-69


SCALE

NO SCALE

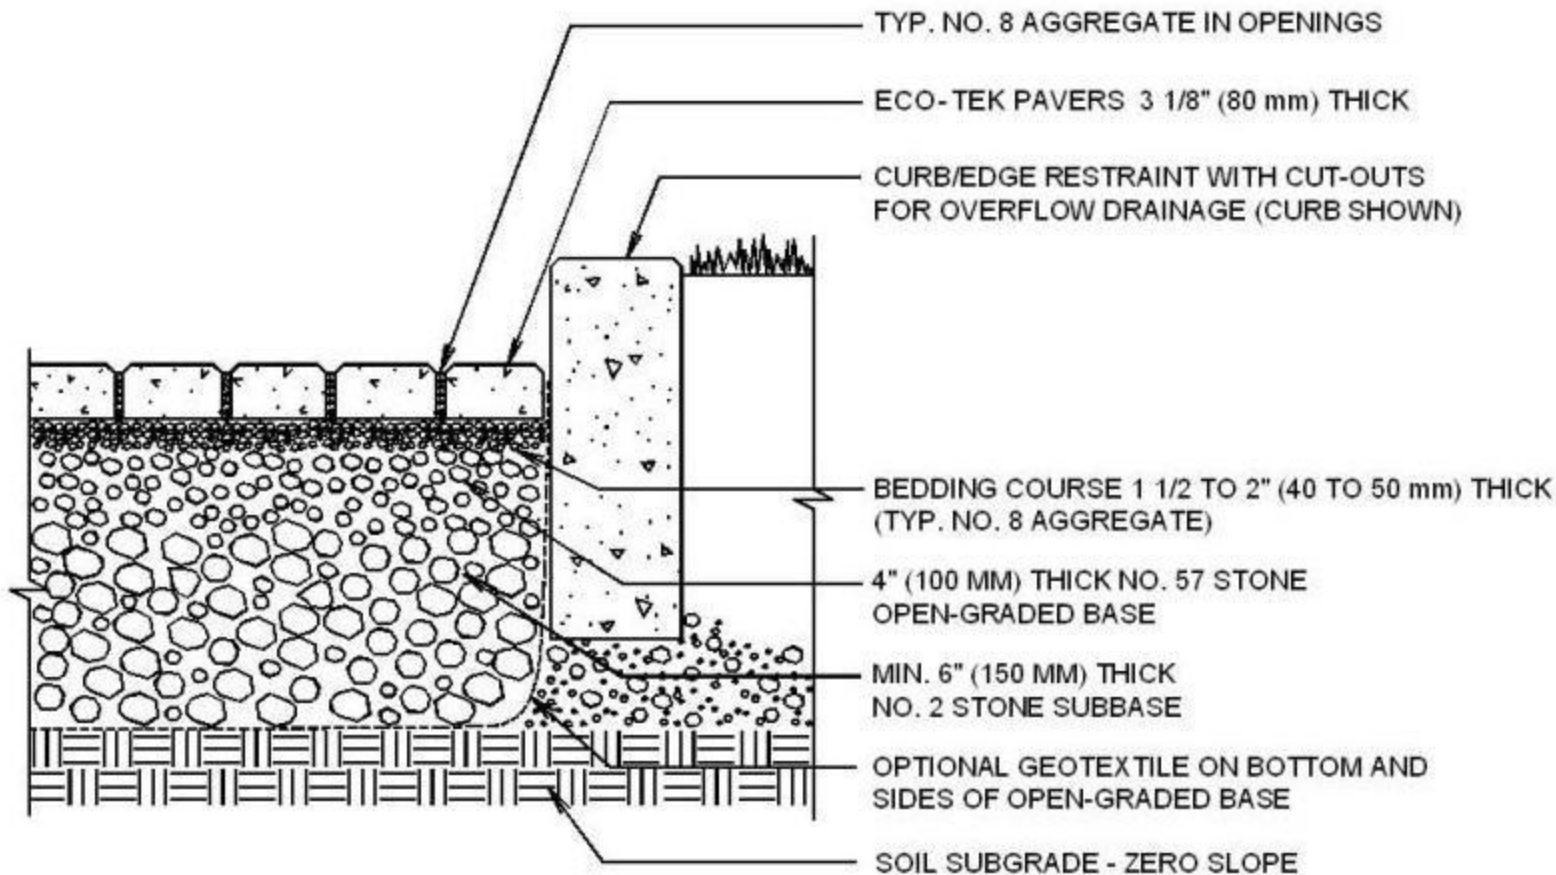

NOTE:

1. NO. 2 STONE SUBBASE THICKNESS VARIES WITH DESIGN. CONSULT ICPI PERMEABLE INTERLOCKING CONCRETE PAVEMENT MANUAL.

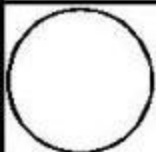


PERMEABLE PAVEMENT WITH FULL EXFILTRATION TO SOIL SUBGRADE

DRAWING NO.

ICPI-68


SCALE

NO SCALE

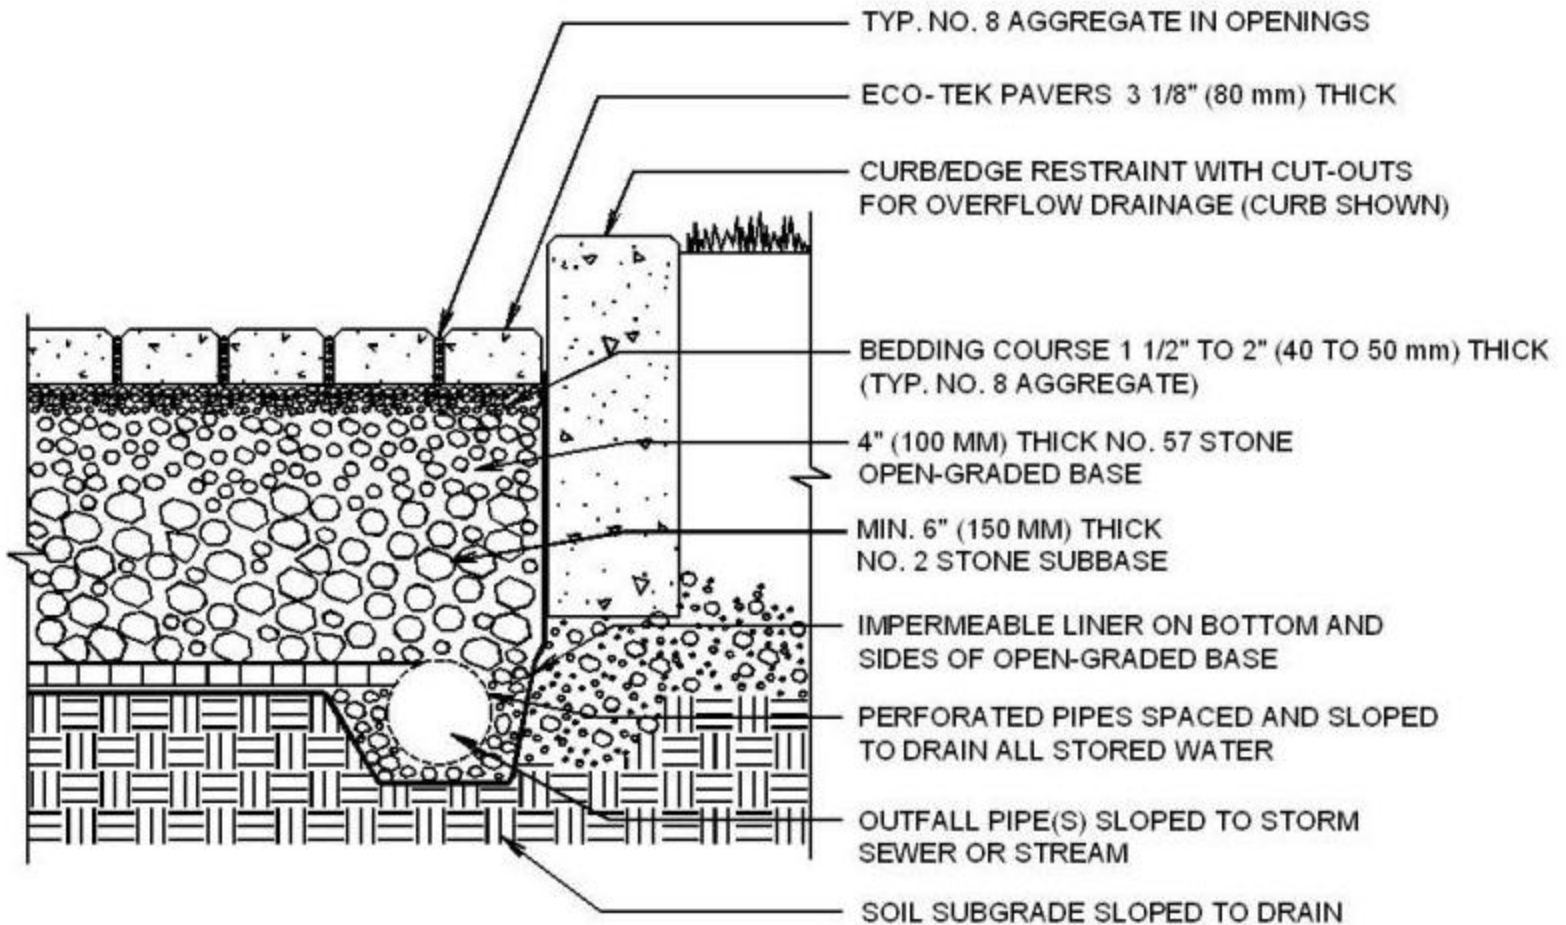

NOTE:

1. NO. 2 STONE SUBBASE THICKNESS VARIES WITH DESIGN. CONSULT ICPI PERMEABLE INTERLOCKING CONCRETE PAVEMENT MANUAL.

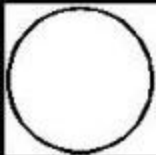

PERMEABLE PAVEMENT WITH NO EXFILTRATION TO SOIL SUBGRADE

DRAWING NO.

ICPI-70

SCALE

NO SCALE